


# Profil podłużny ruroc. opadowego

1:  $\frac{100}{500}$

## St. Uzd. Wody - Sucha Besk.

rys. 3.

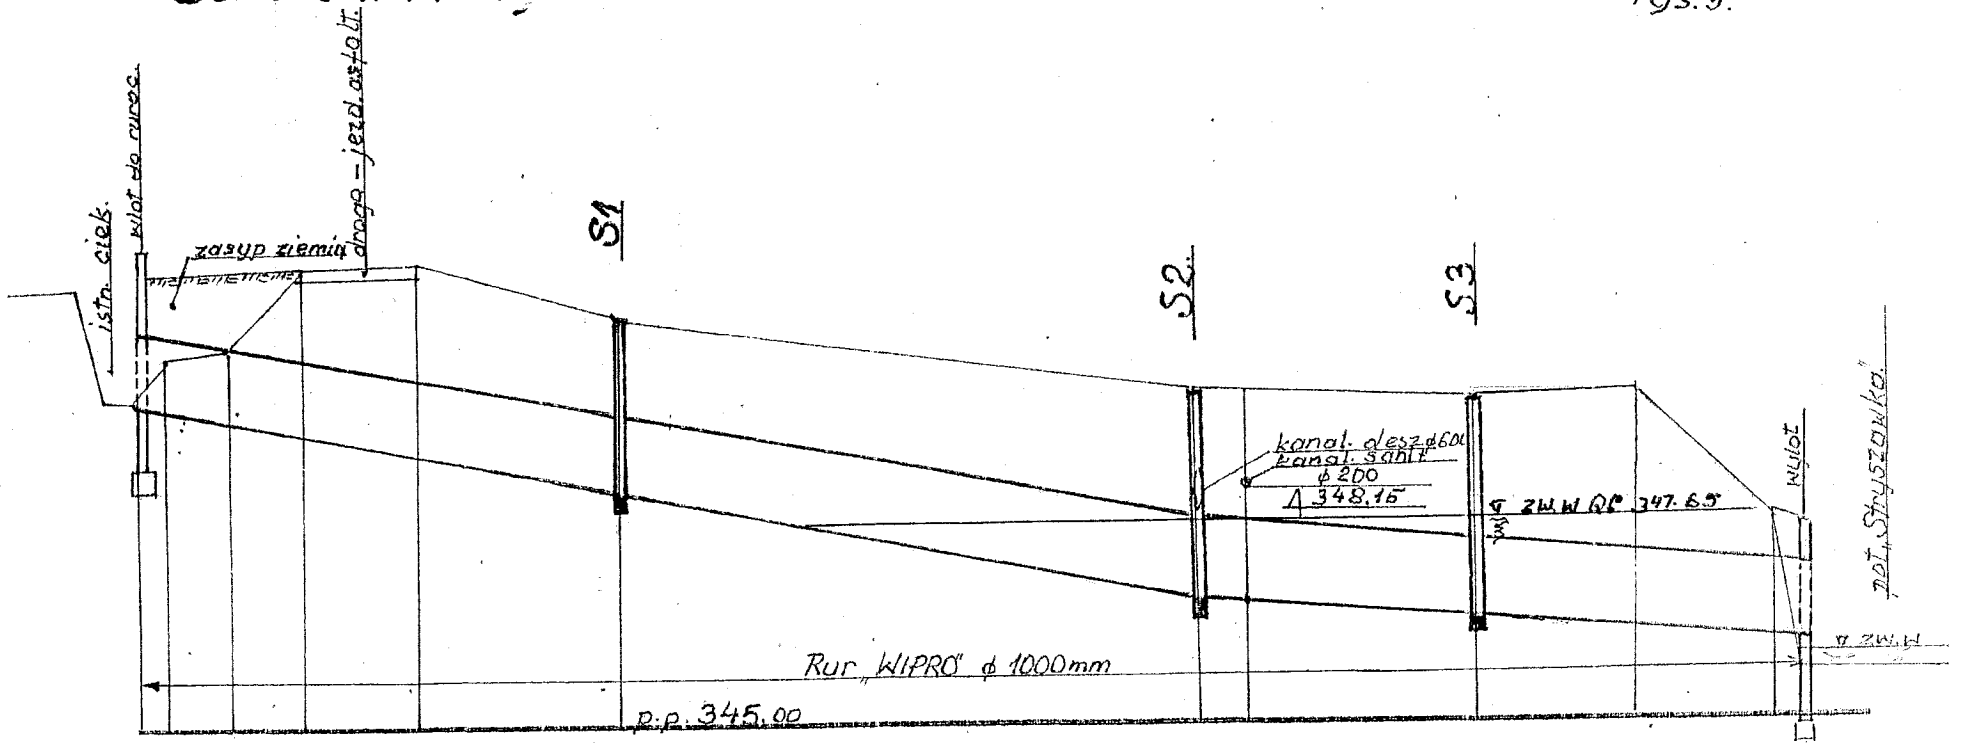

Rzędne terenu	349.44	350.02	350.10	351.20	351.20	350.45		349.50	349.34	349.30	349.34	347.60	345.70
Rzędne dna proj.	349.50	349.26		349.06		348.24		346.70		346.48	346.34	346.20	
Głębokości - m		0.84		2.14		2.21		2.80		2.82	3.00	1.50	
Spadki %						39.5‰				12.5‰			
Odległości m	0	2	6	11	18	32		71	74	89	00	9	11